
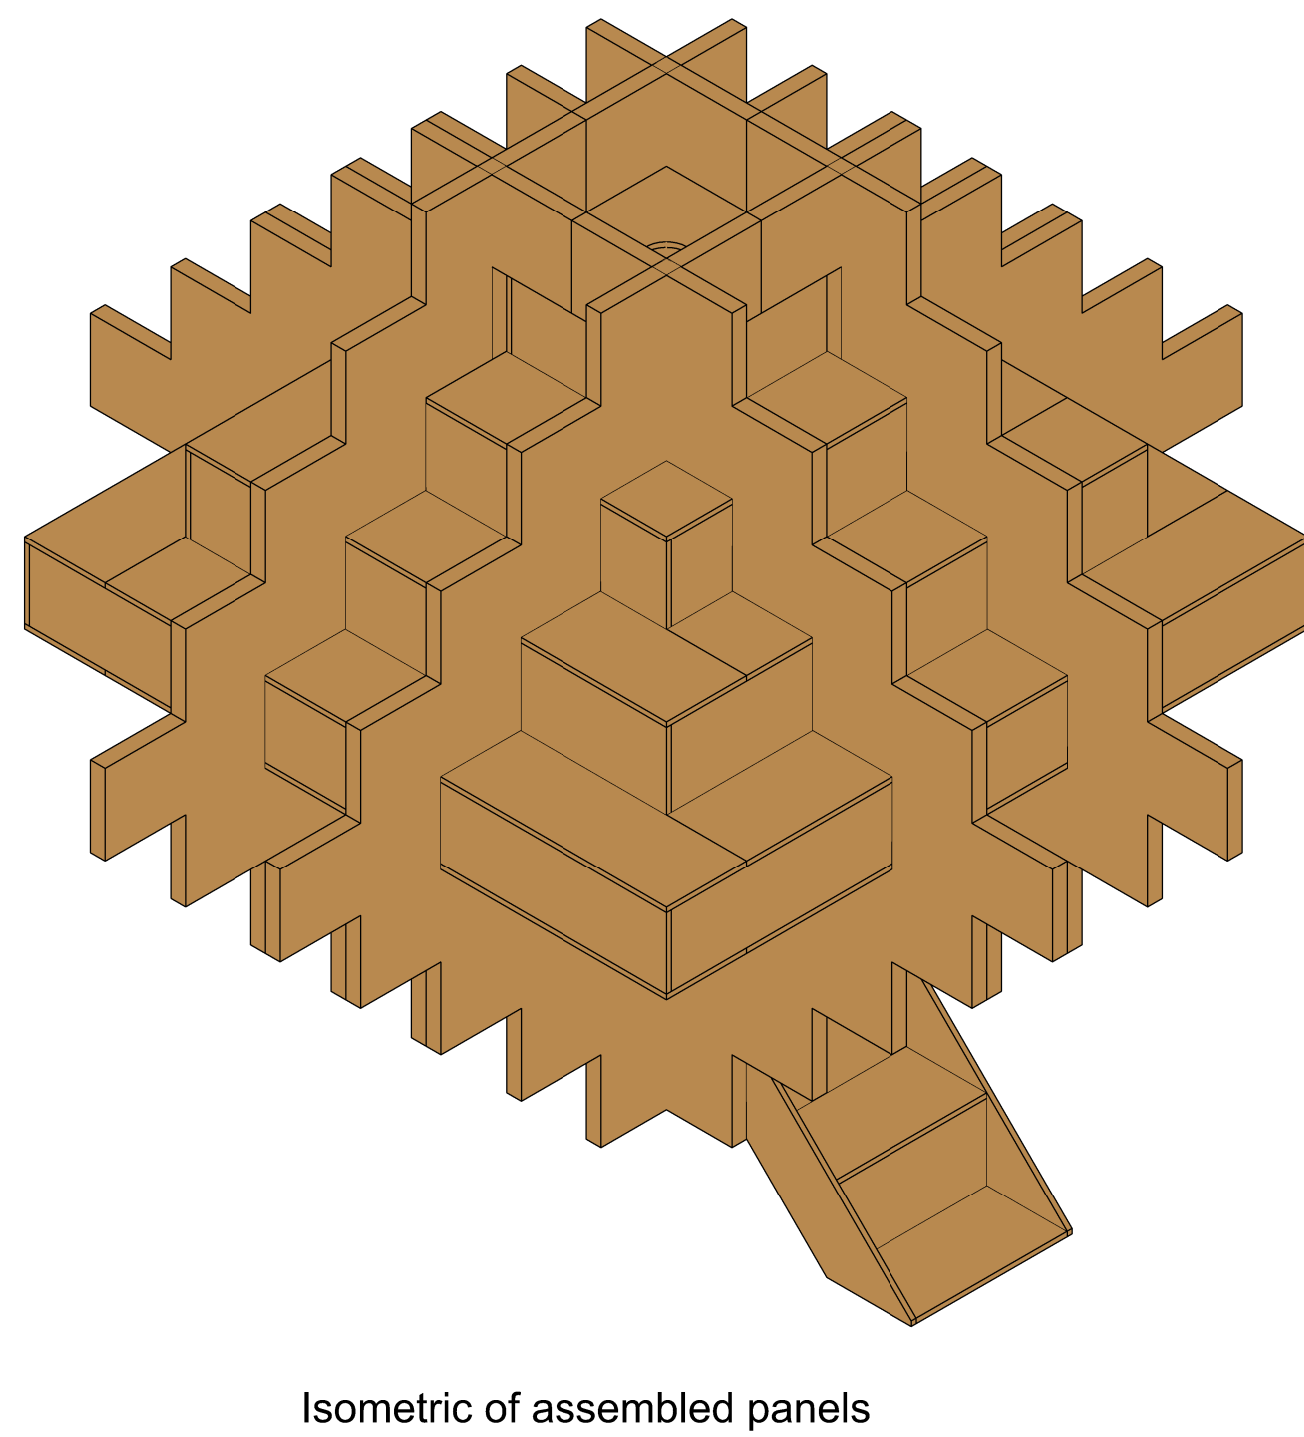
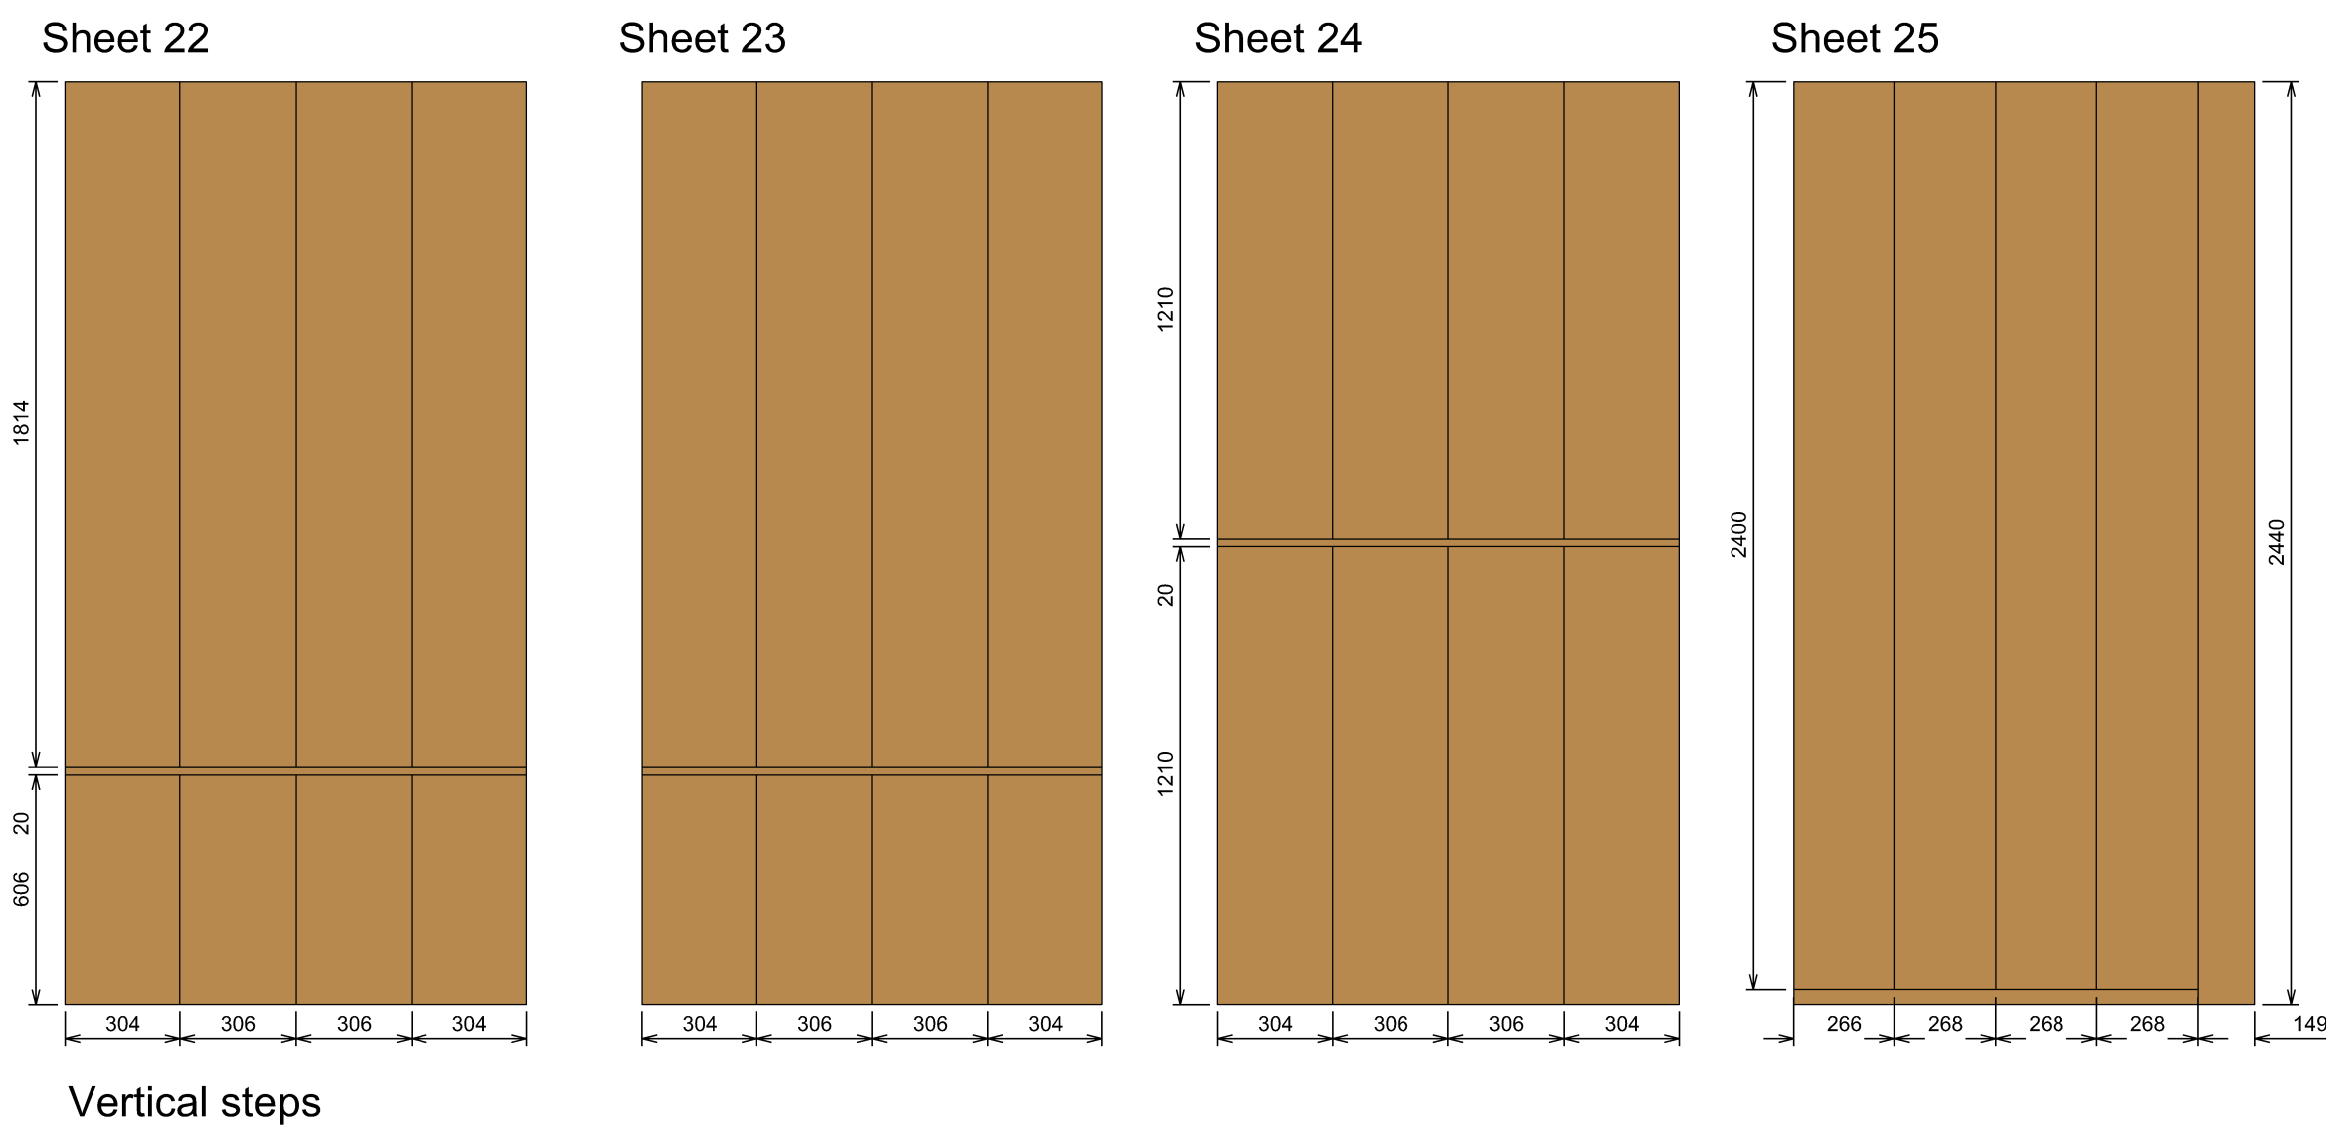
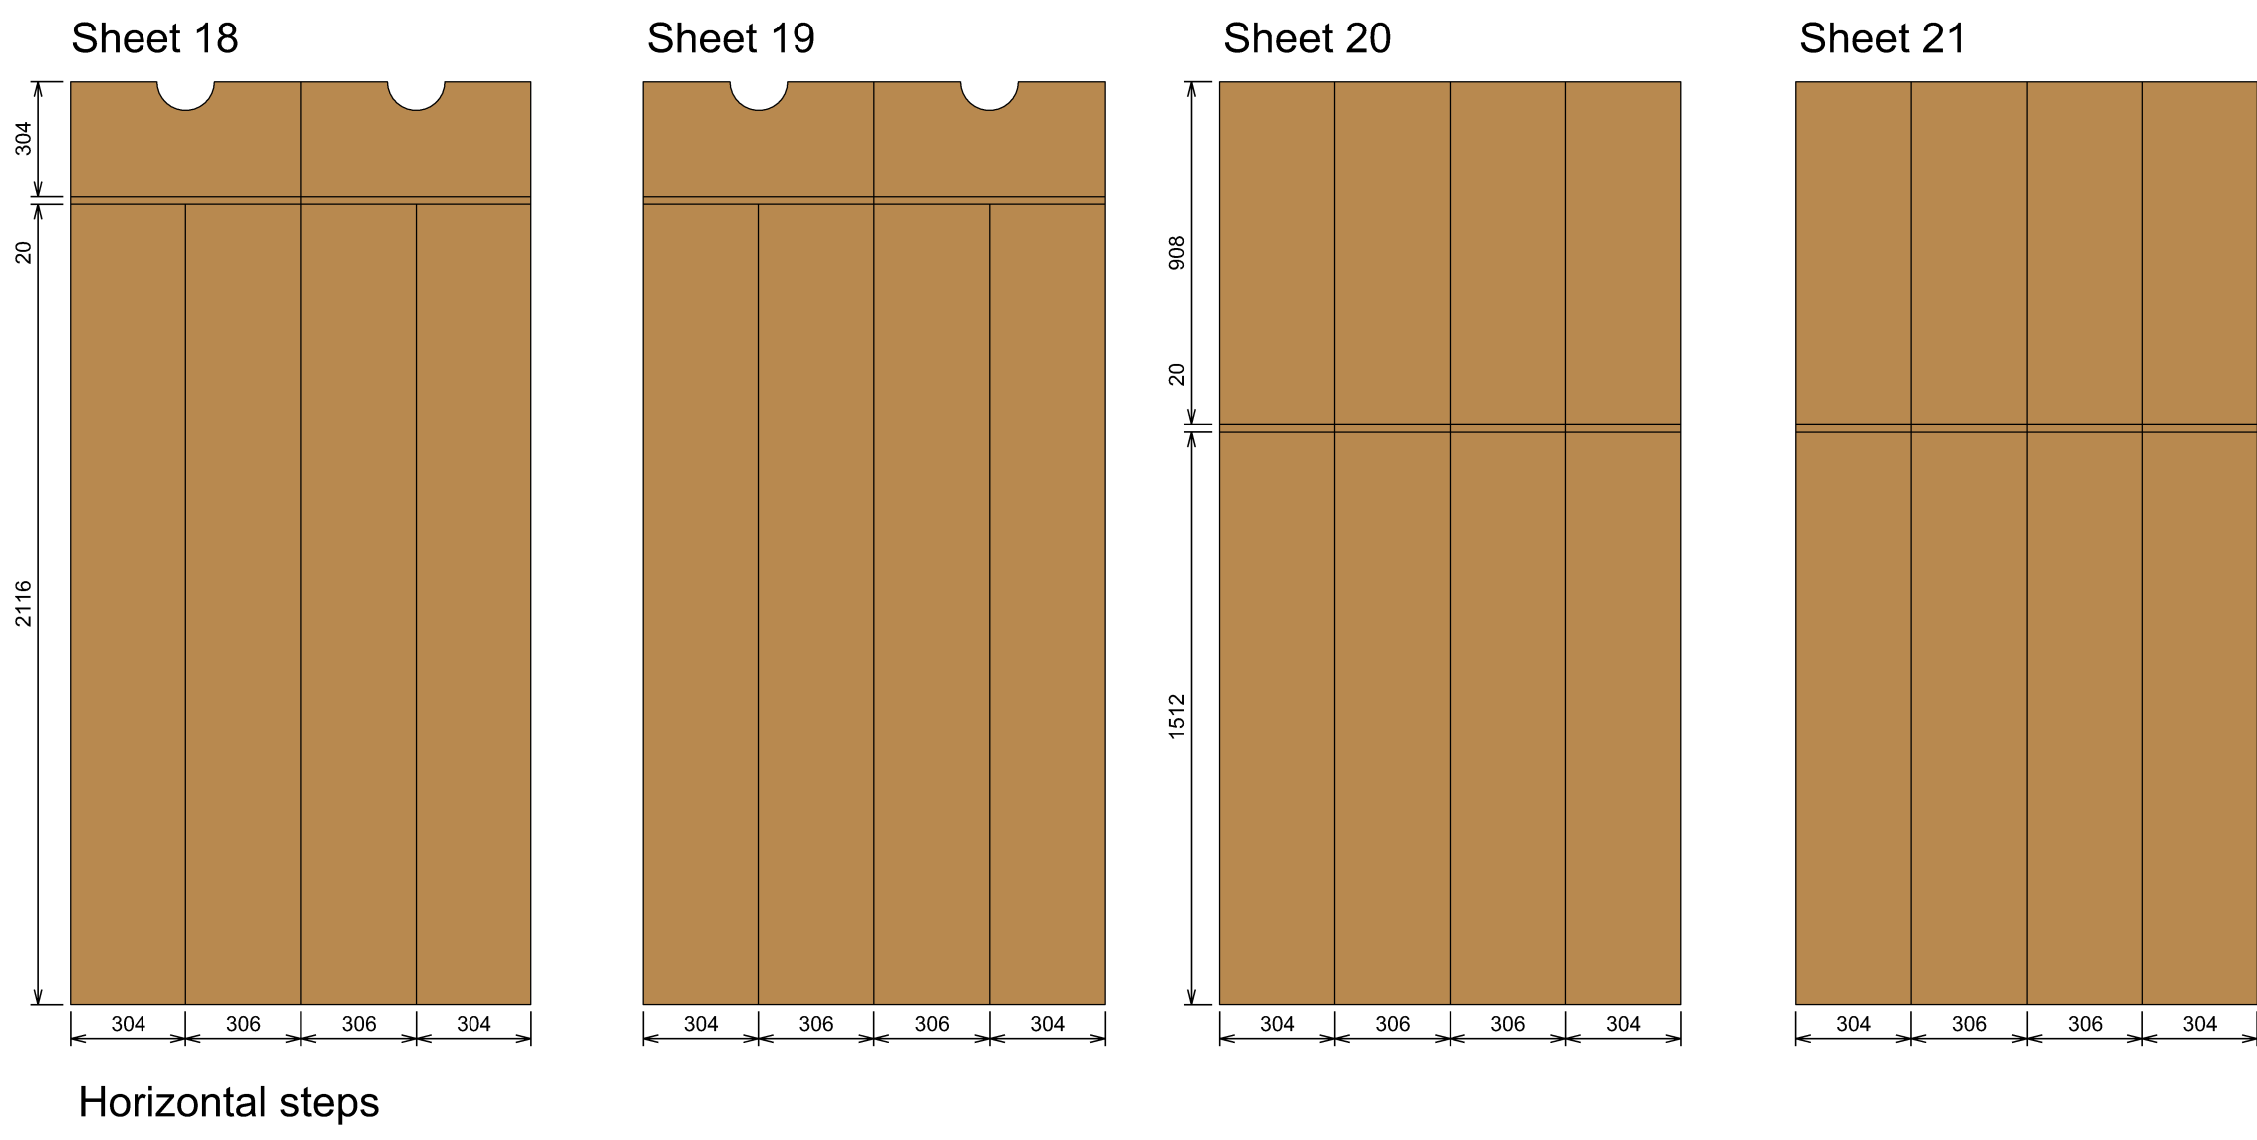
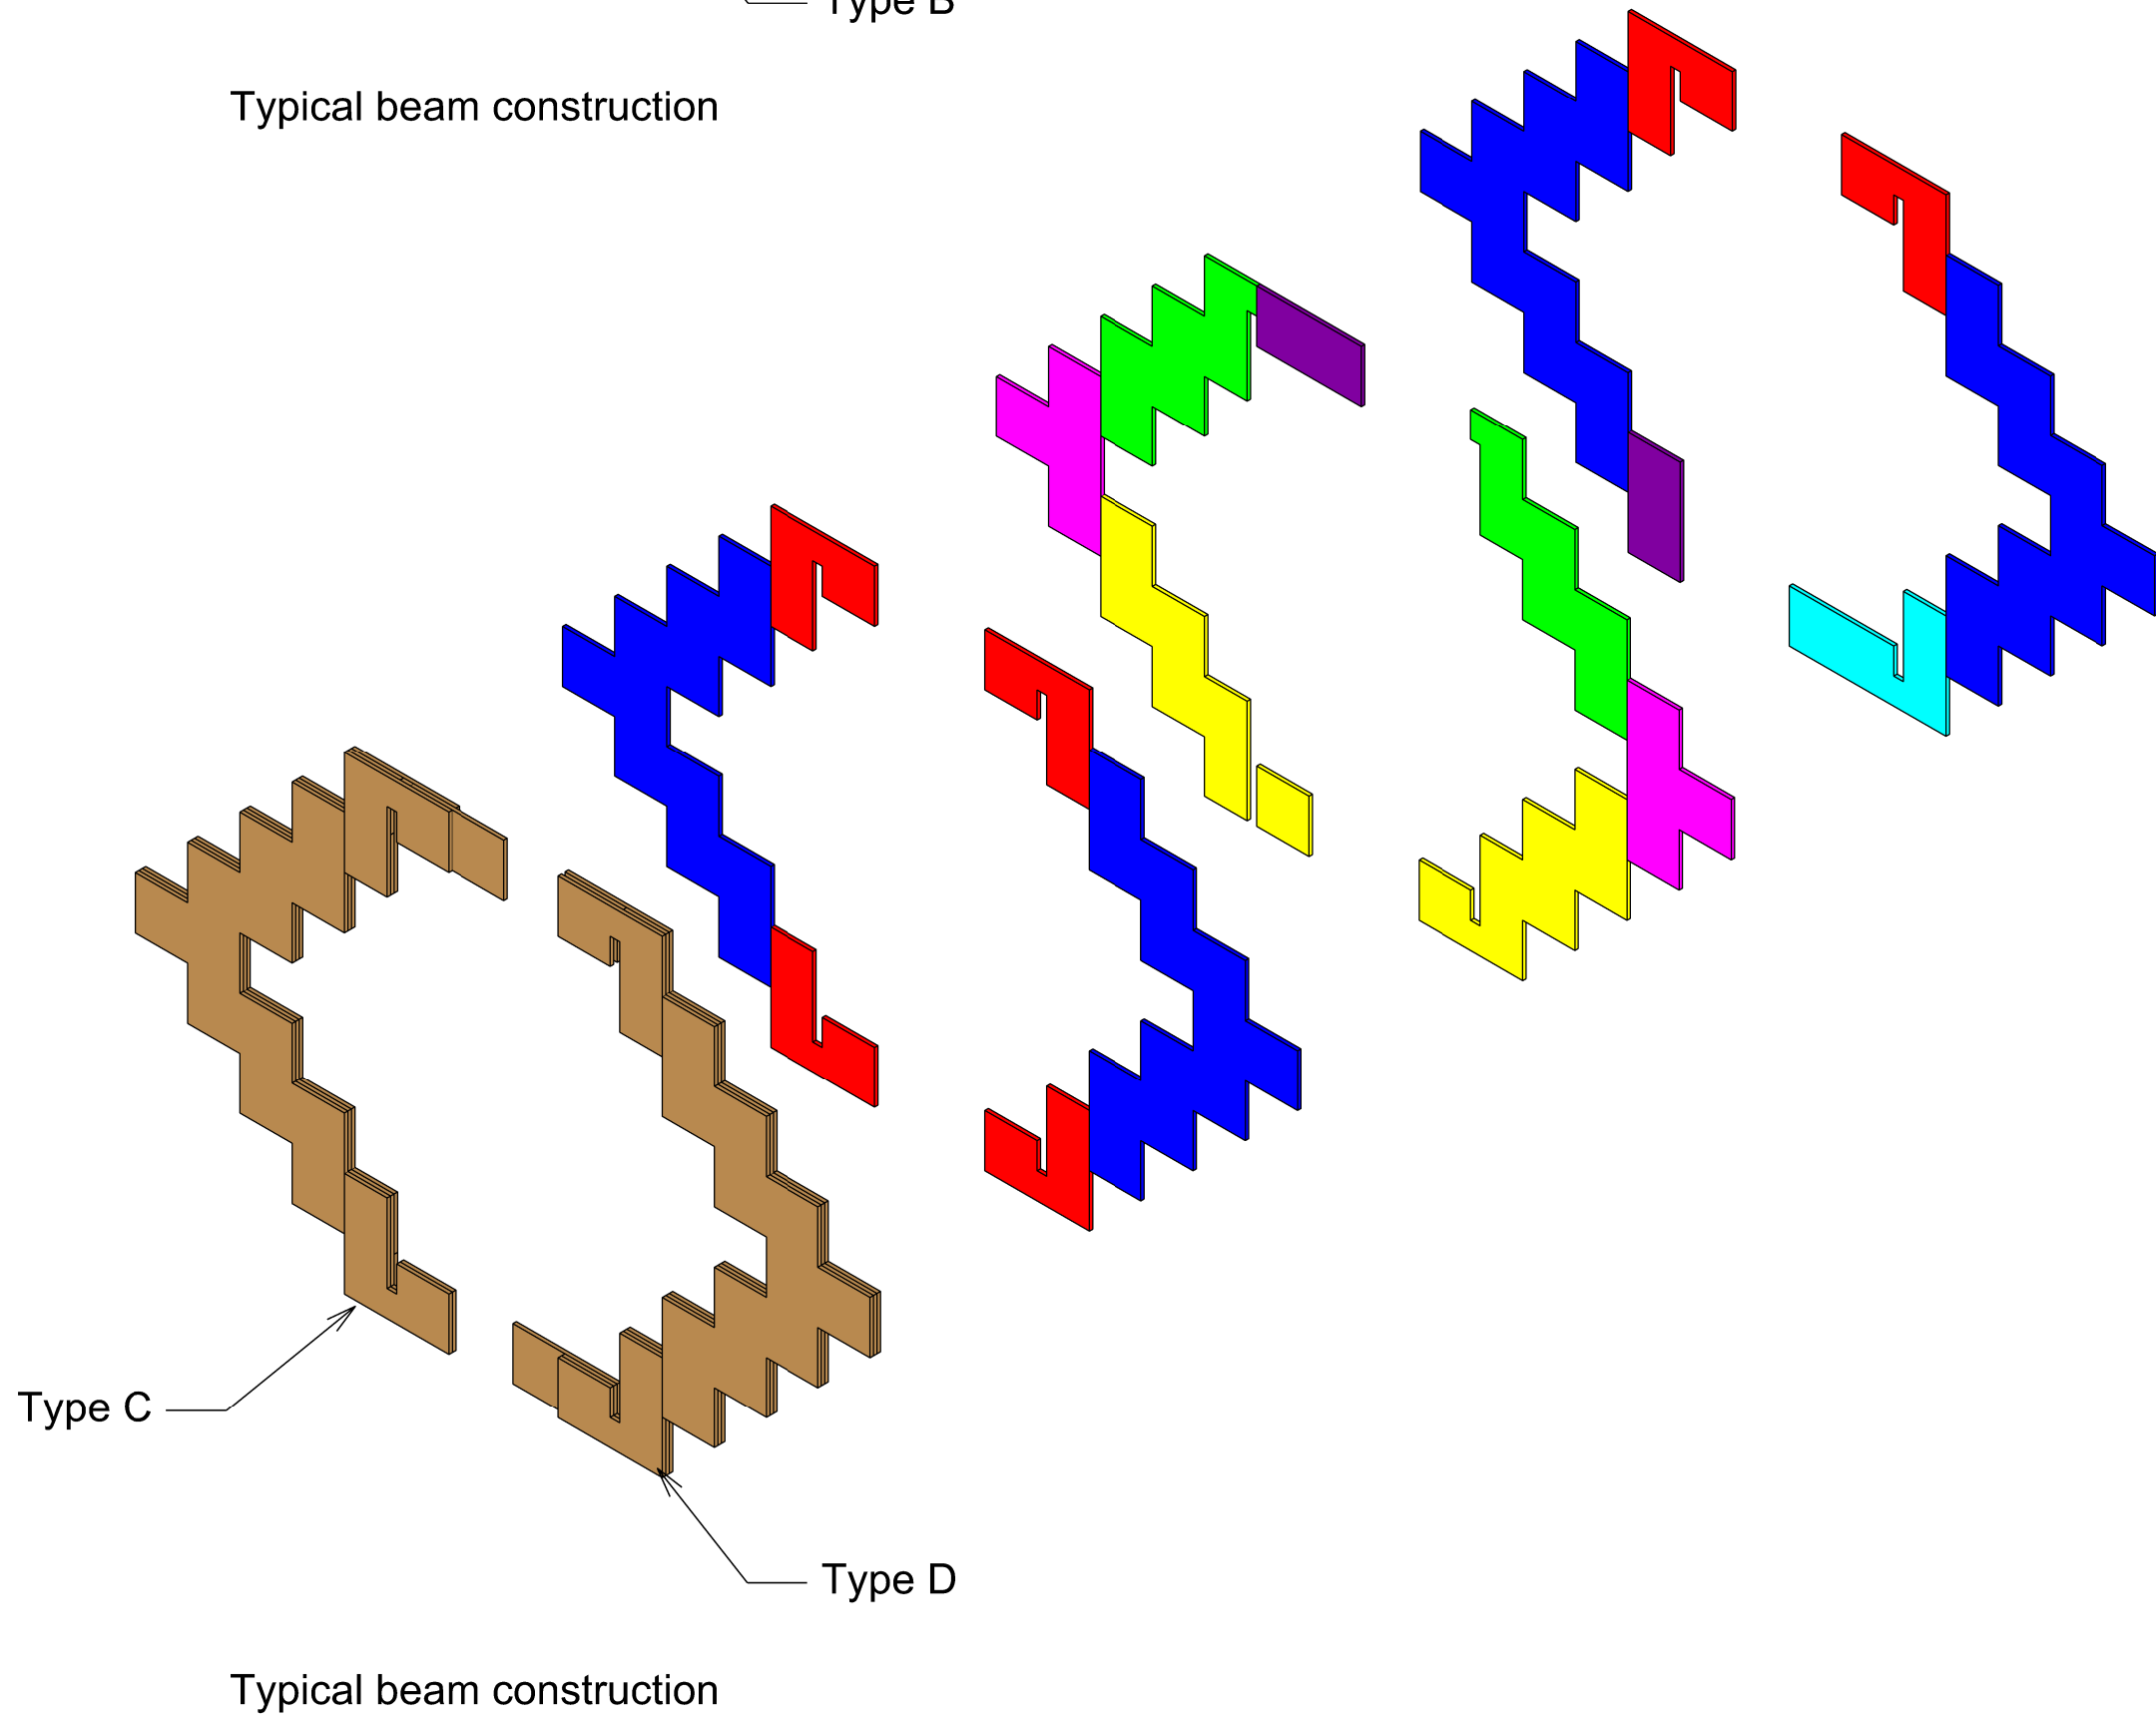
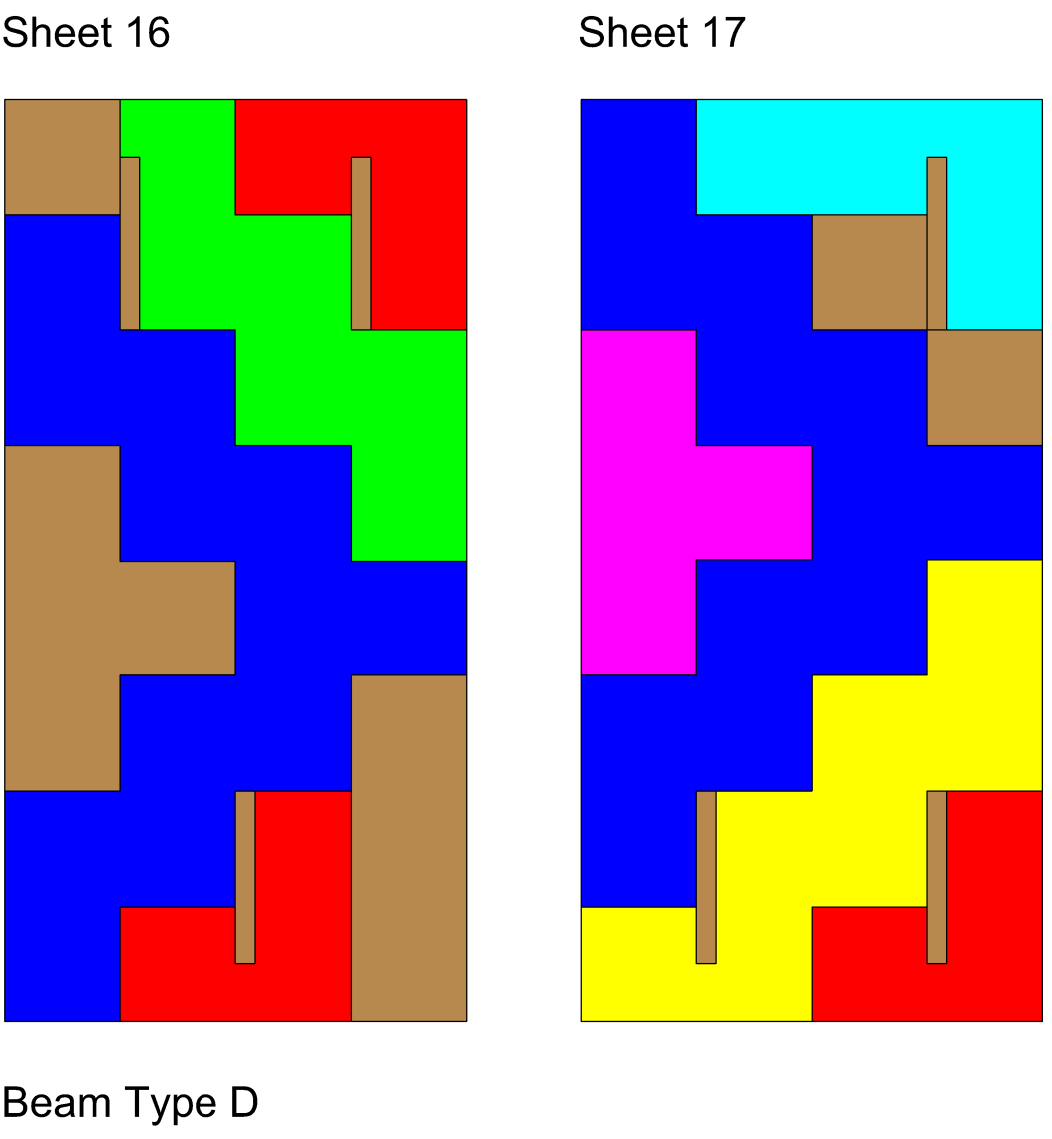
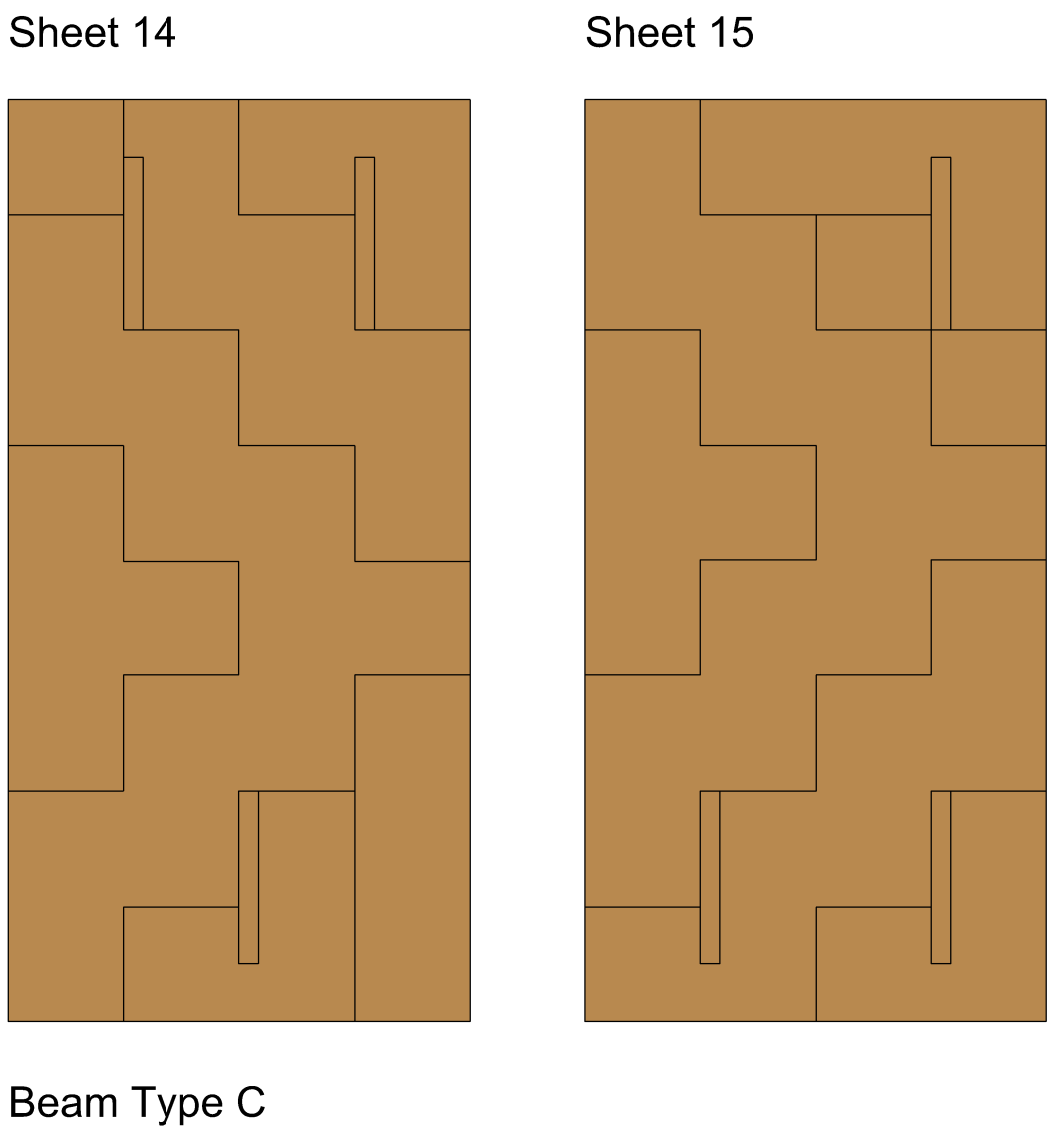
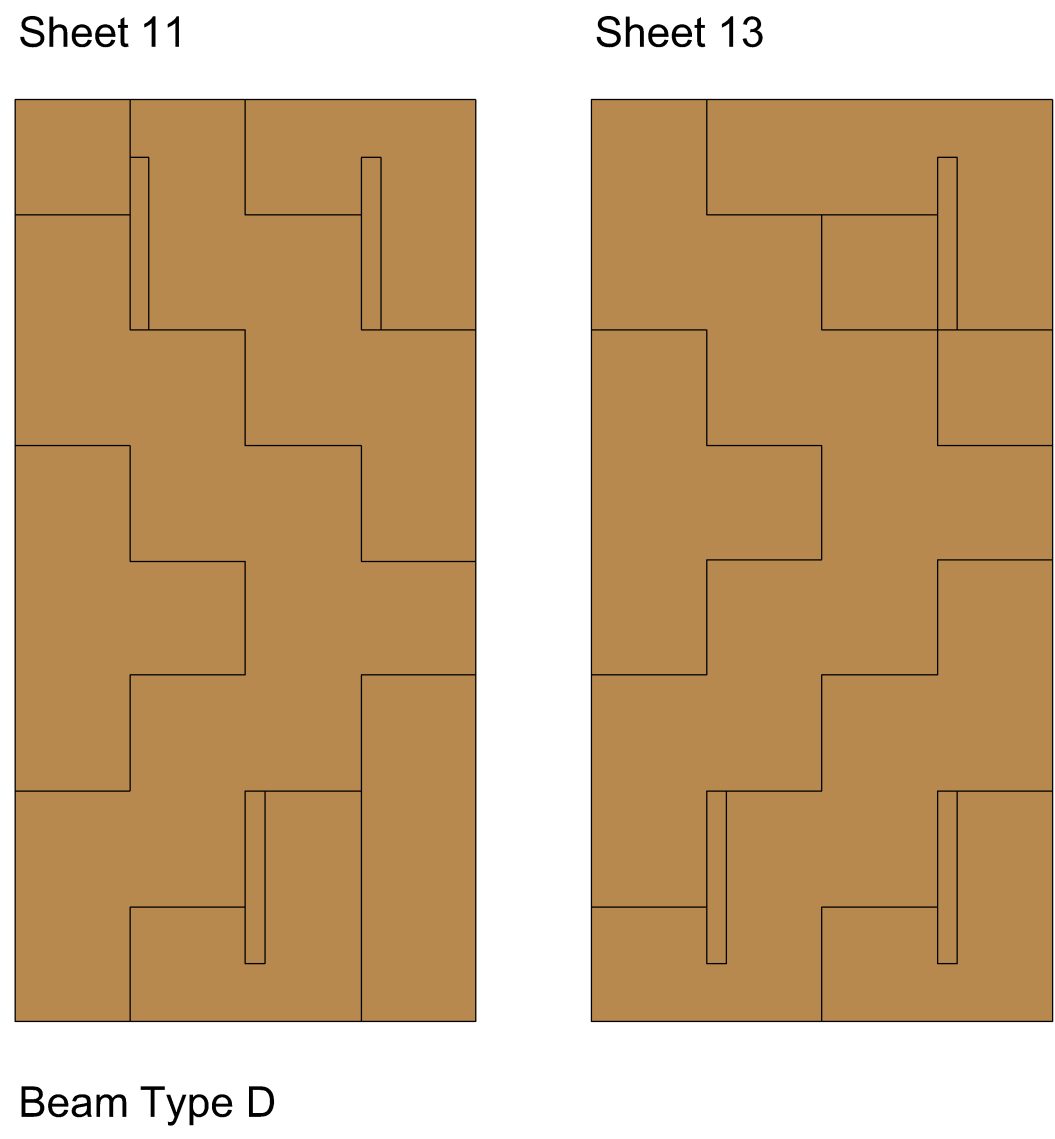
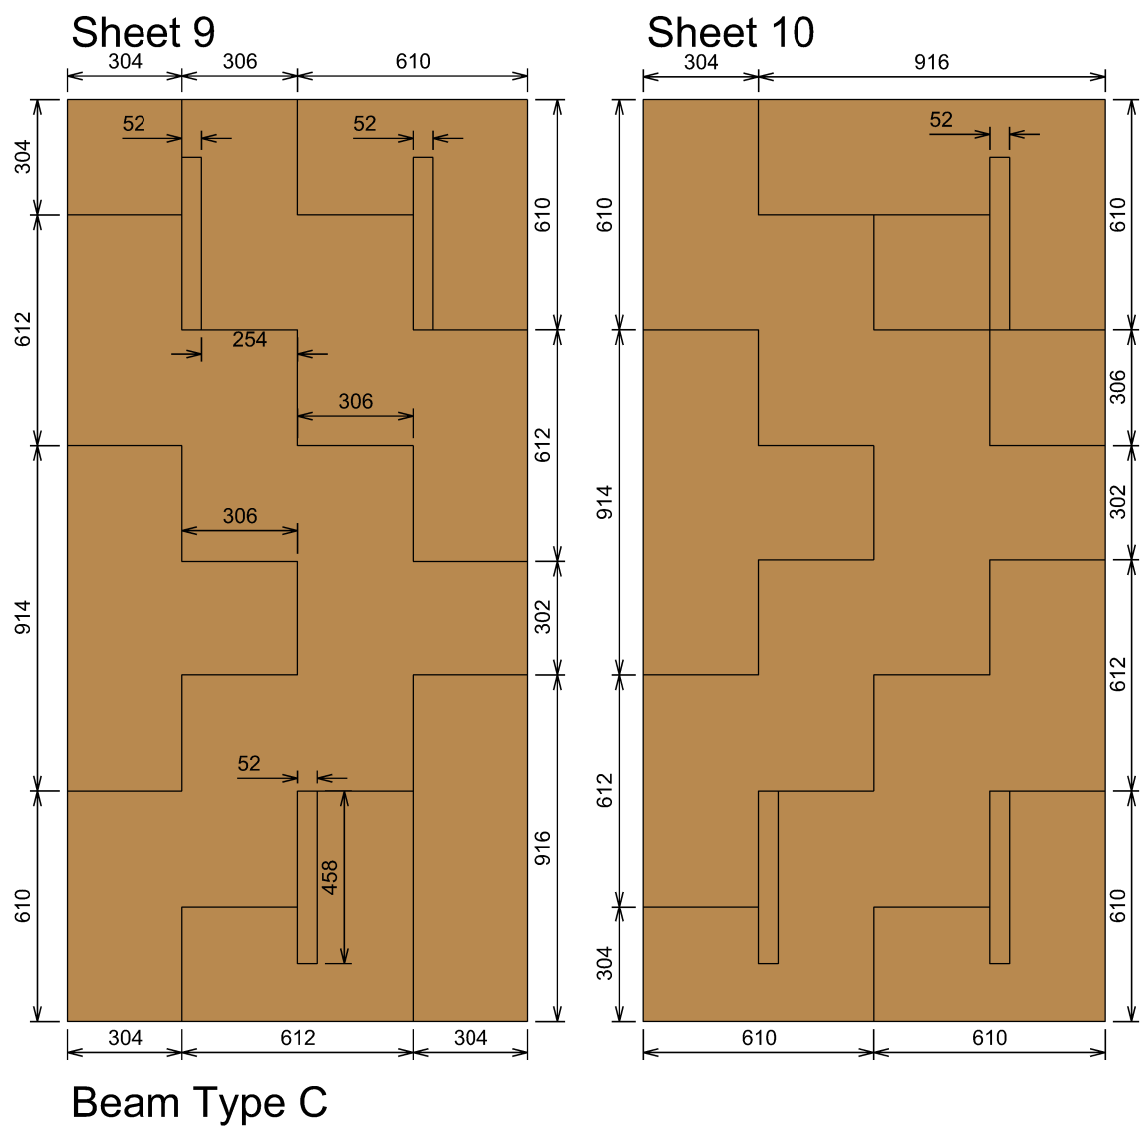
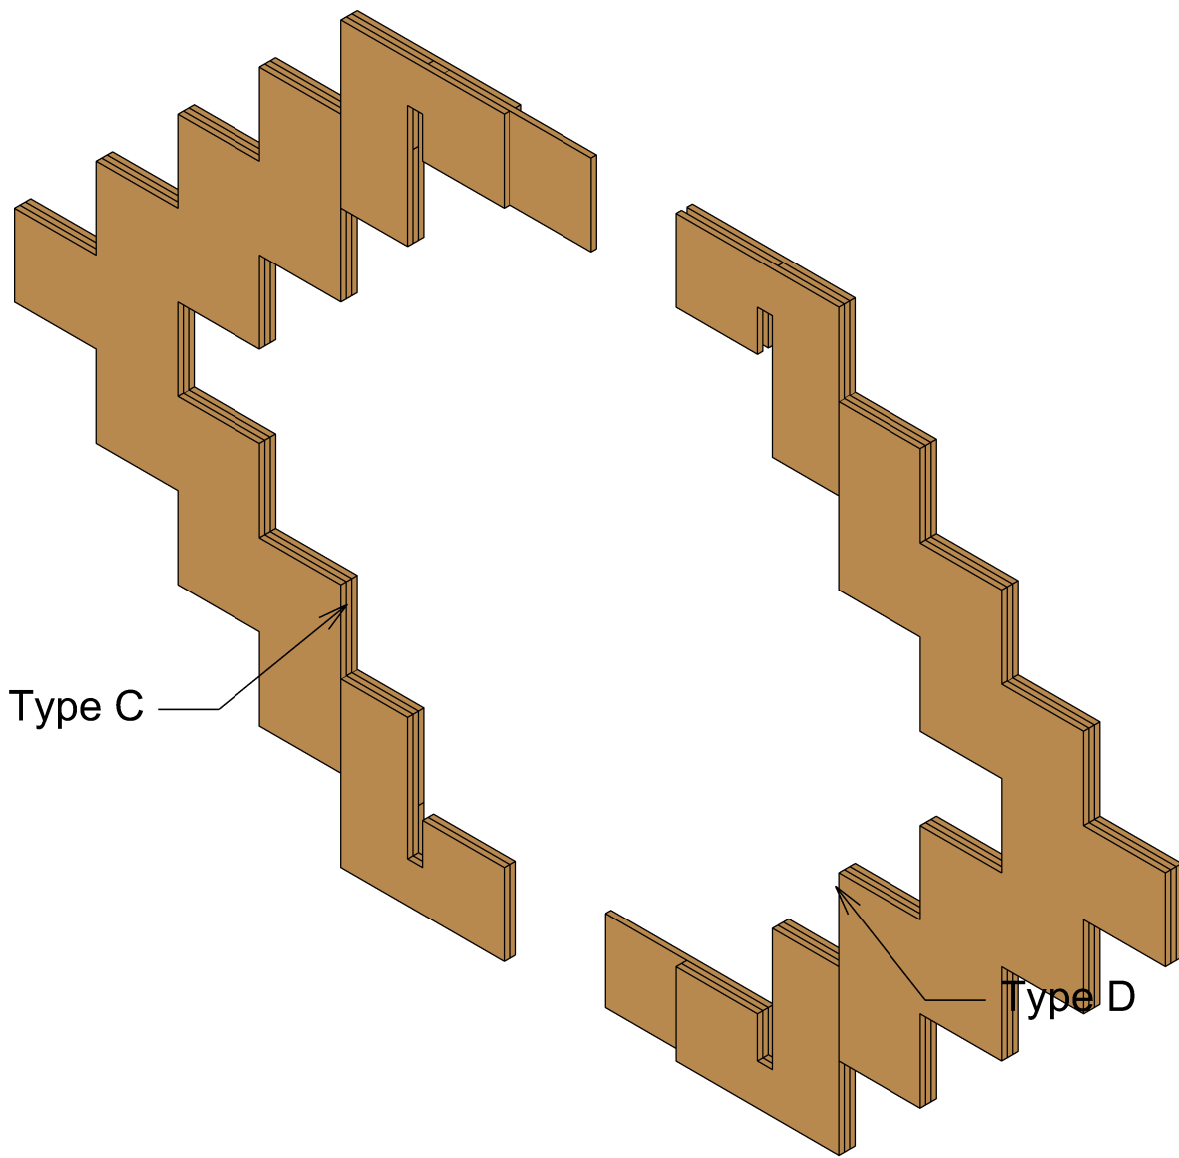
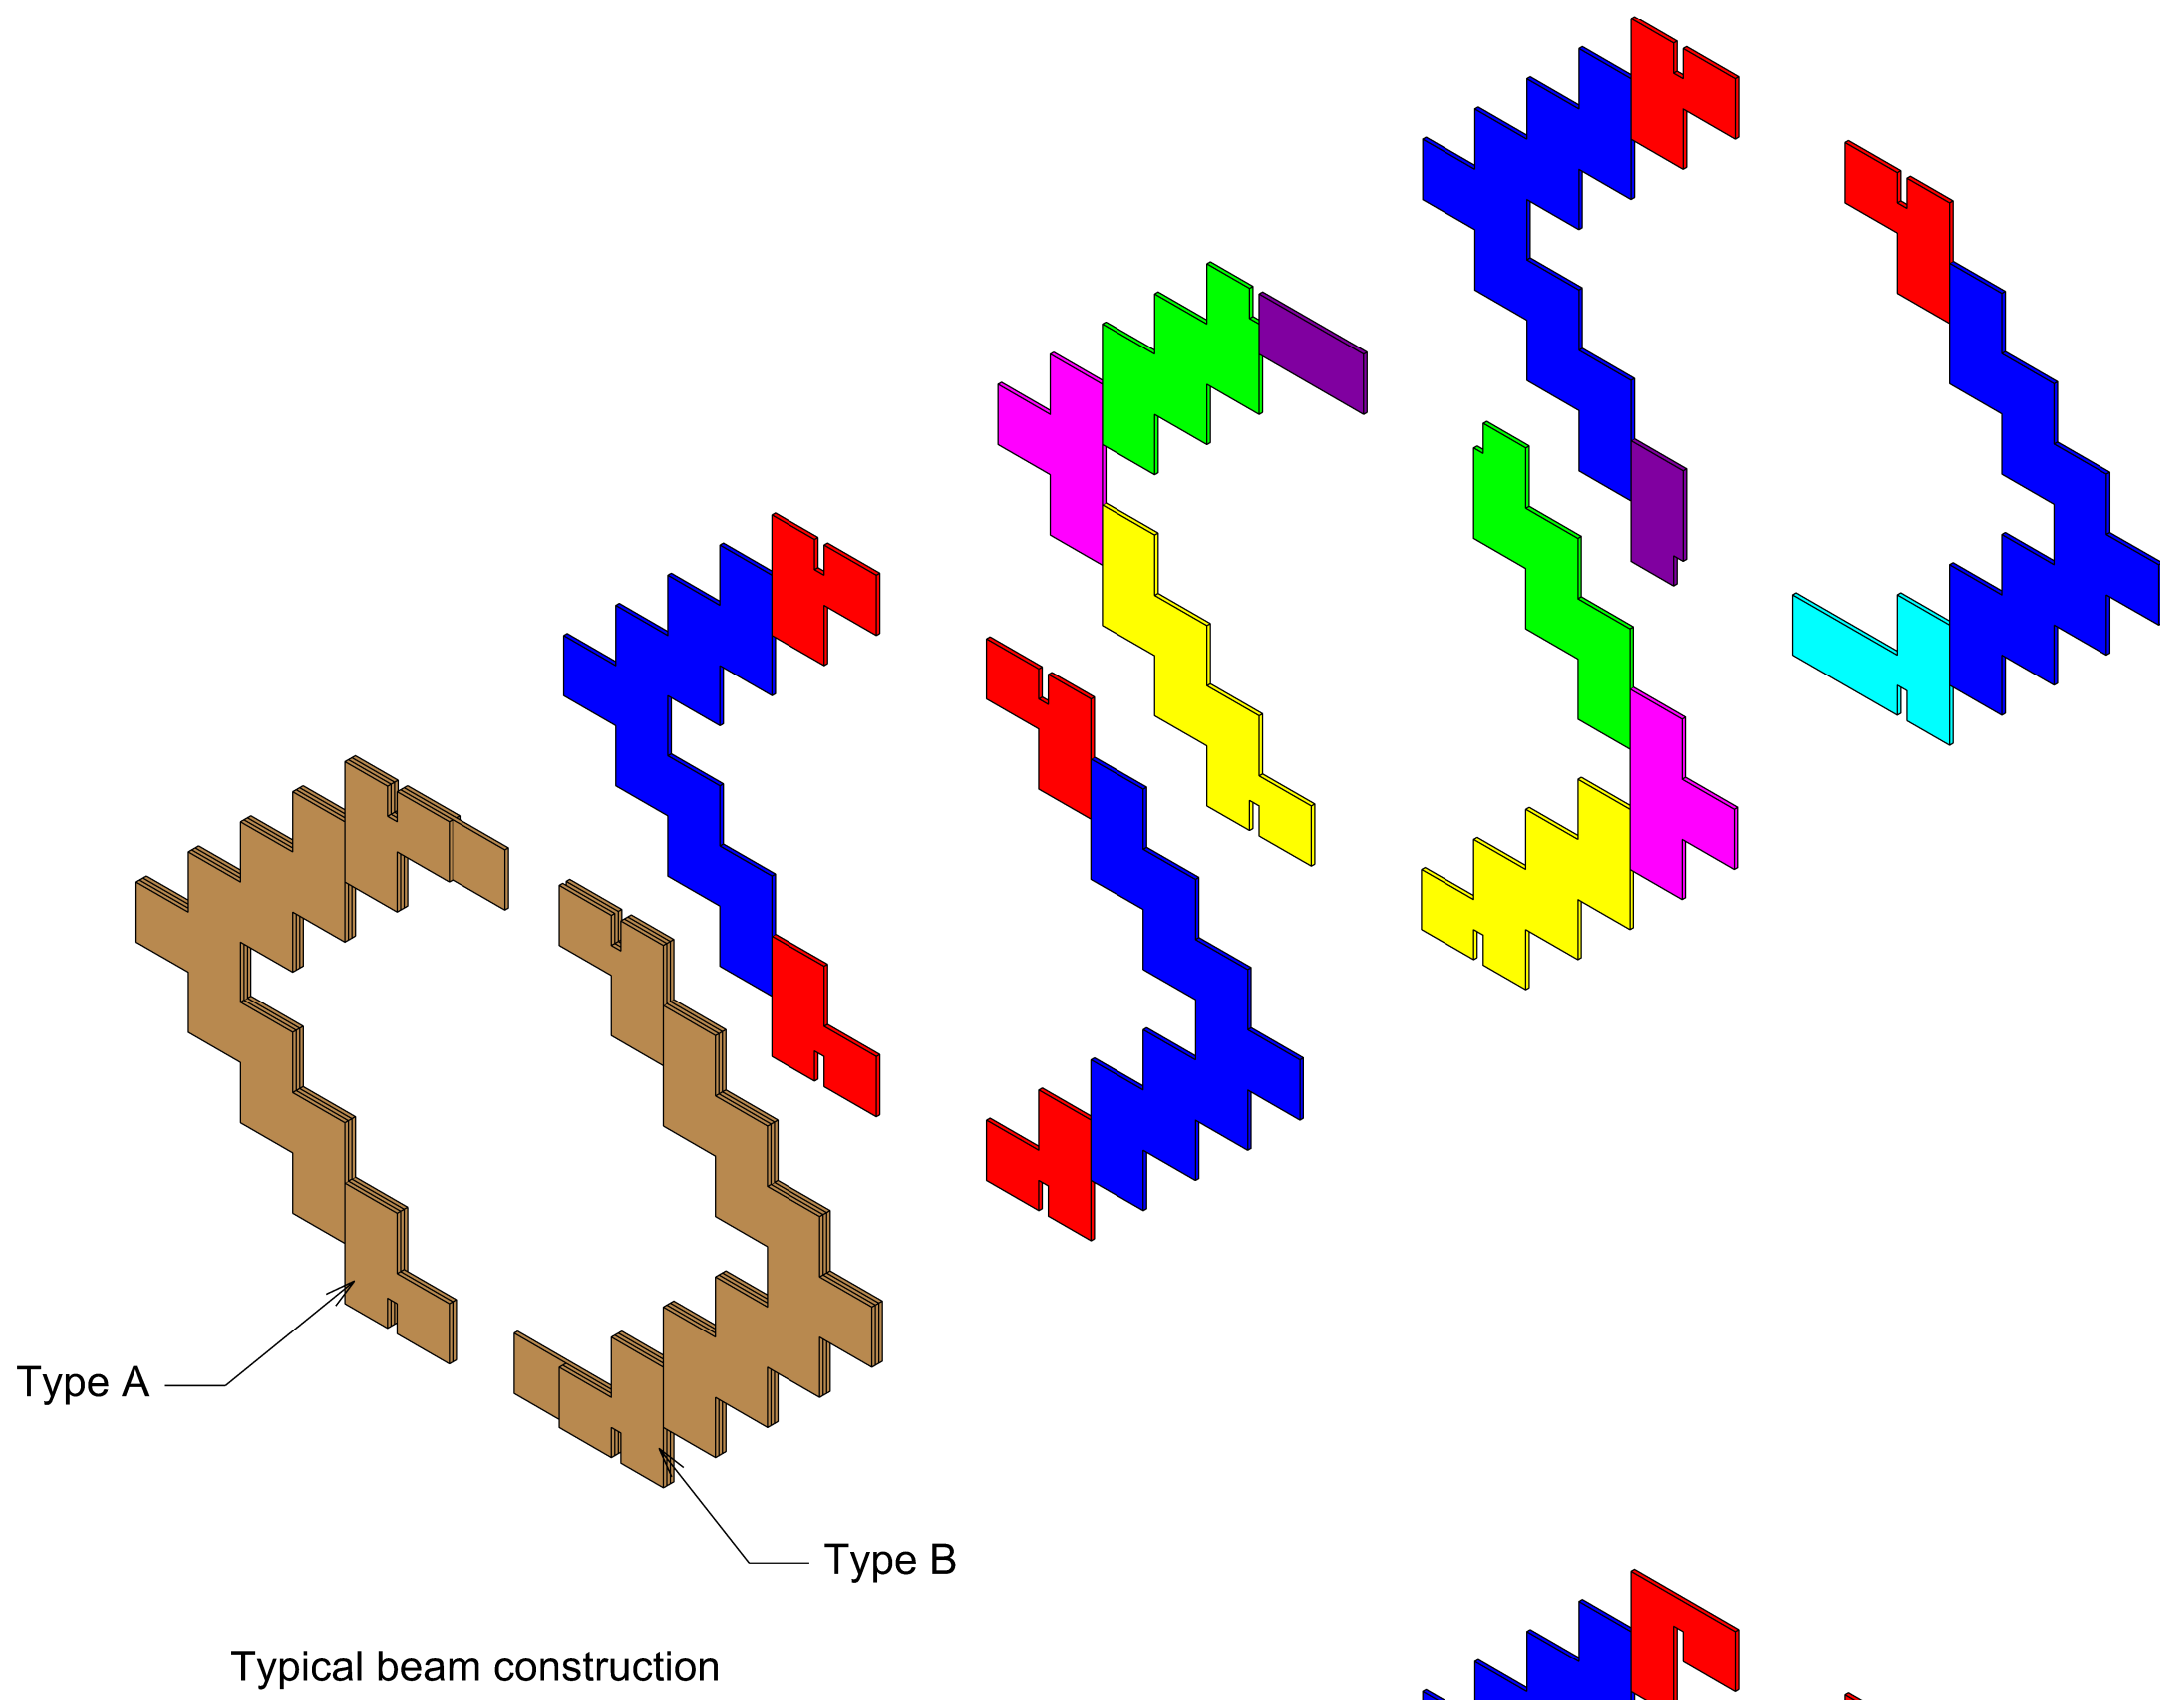
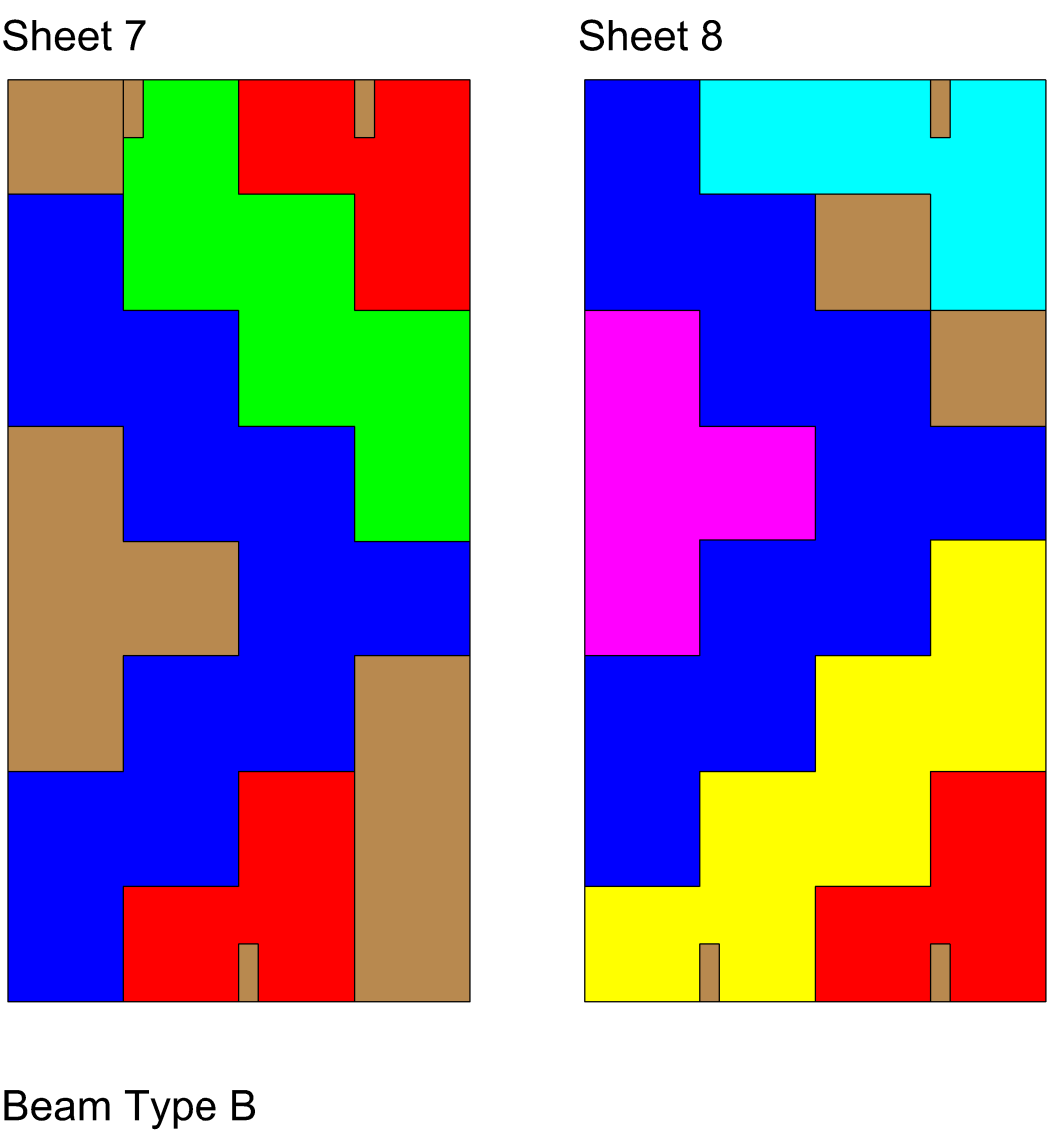
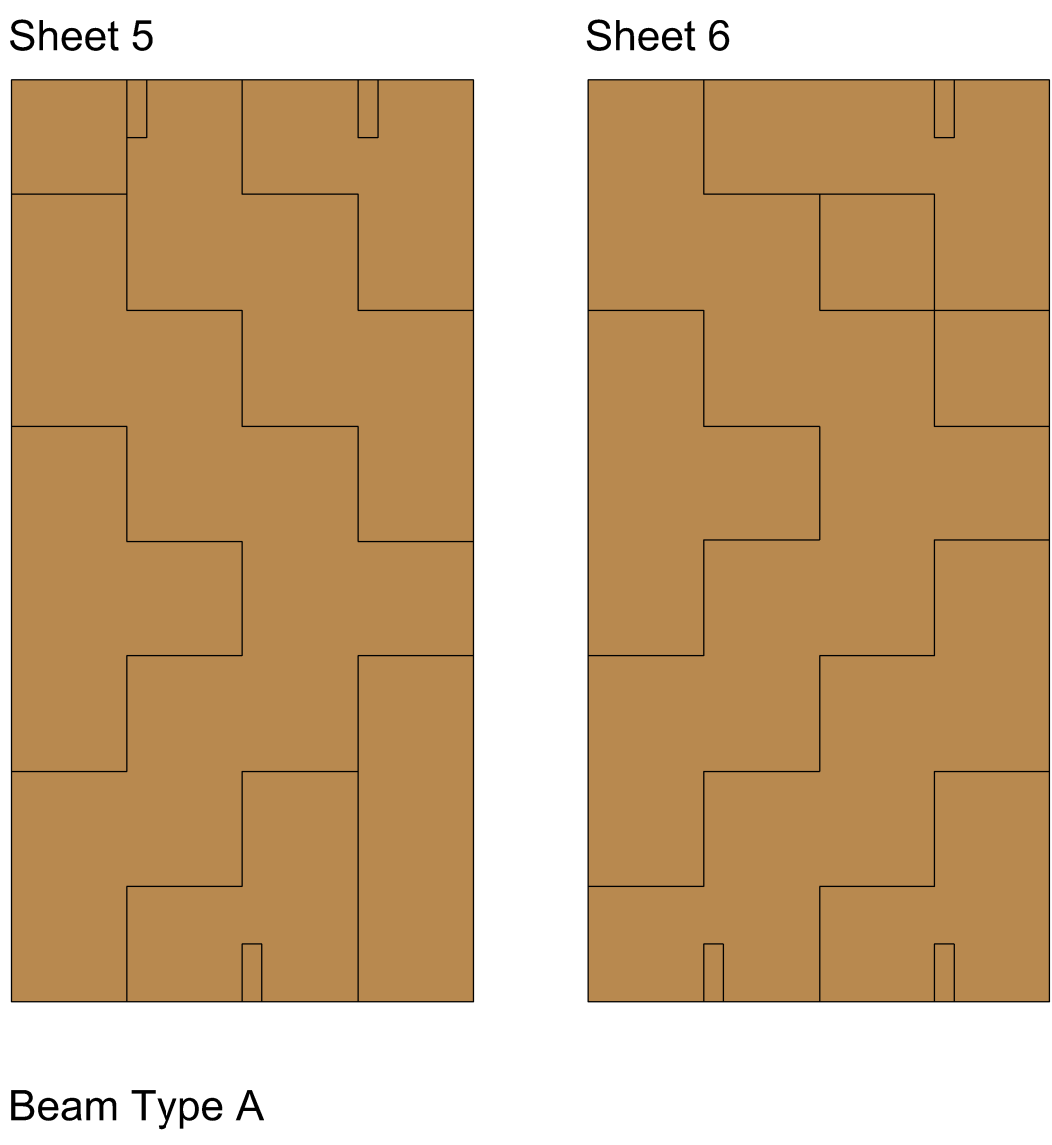
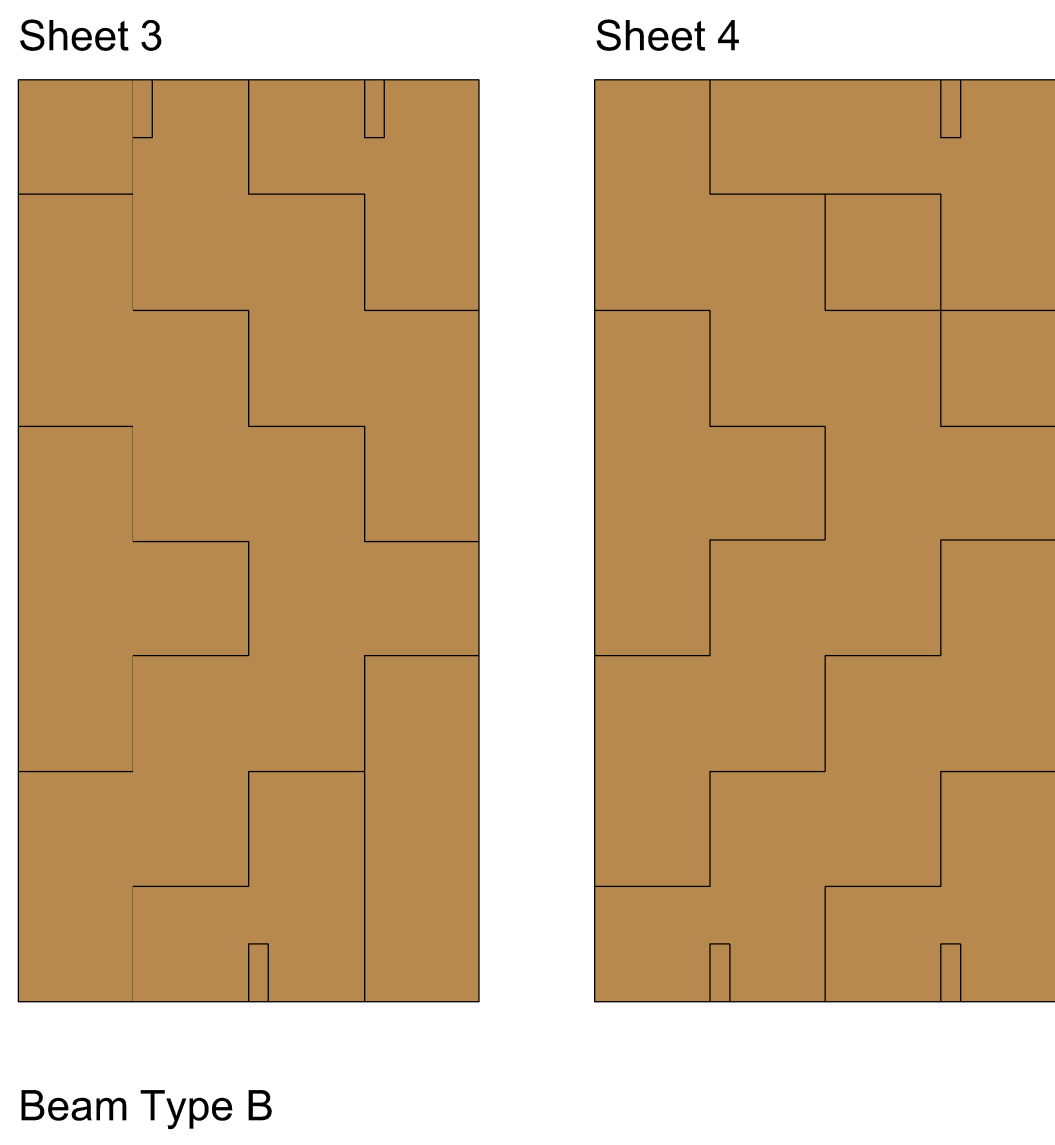
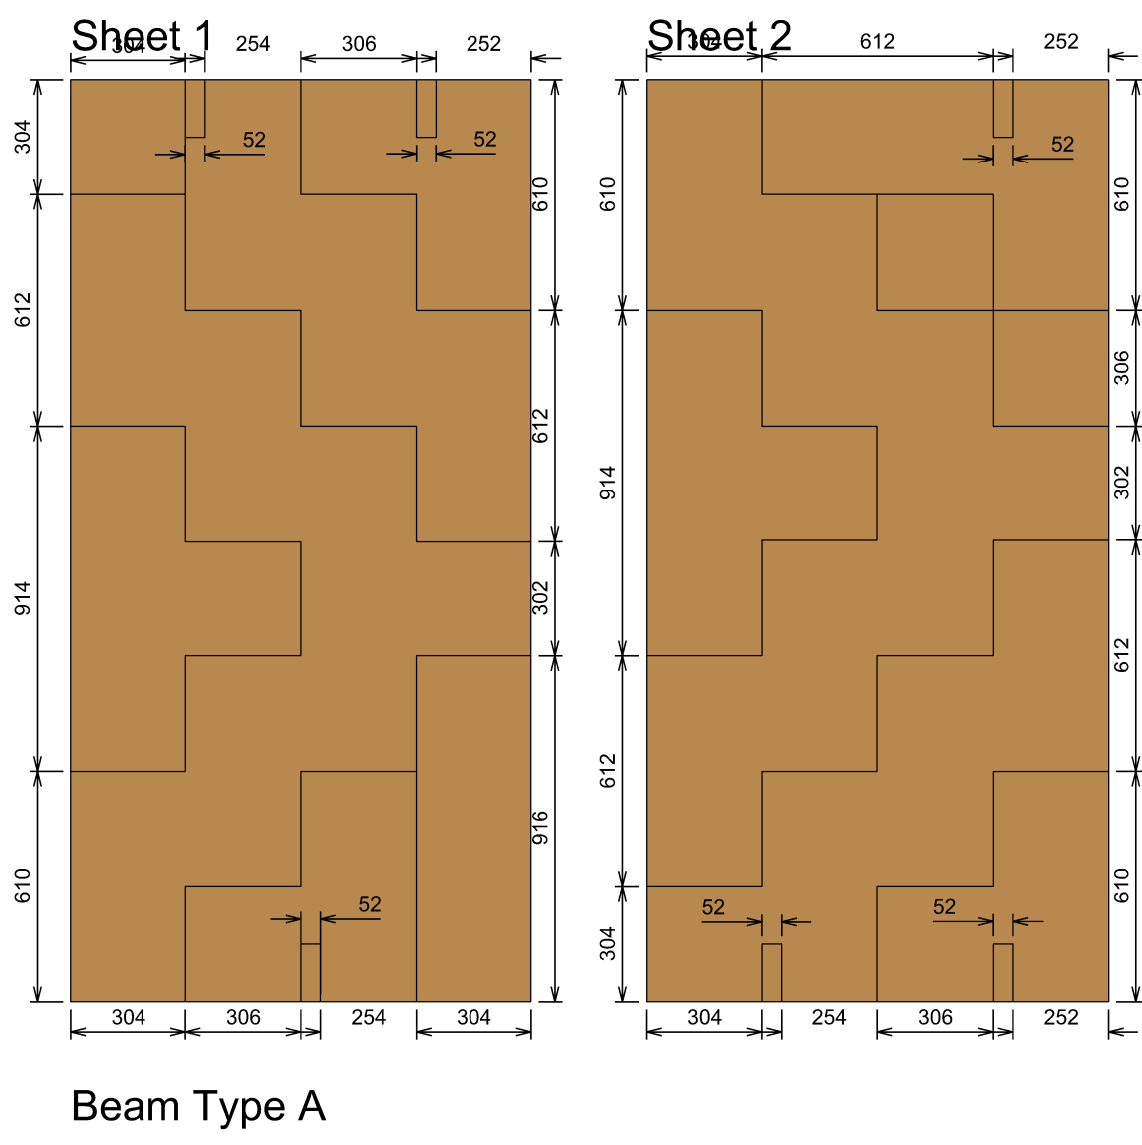


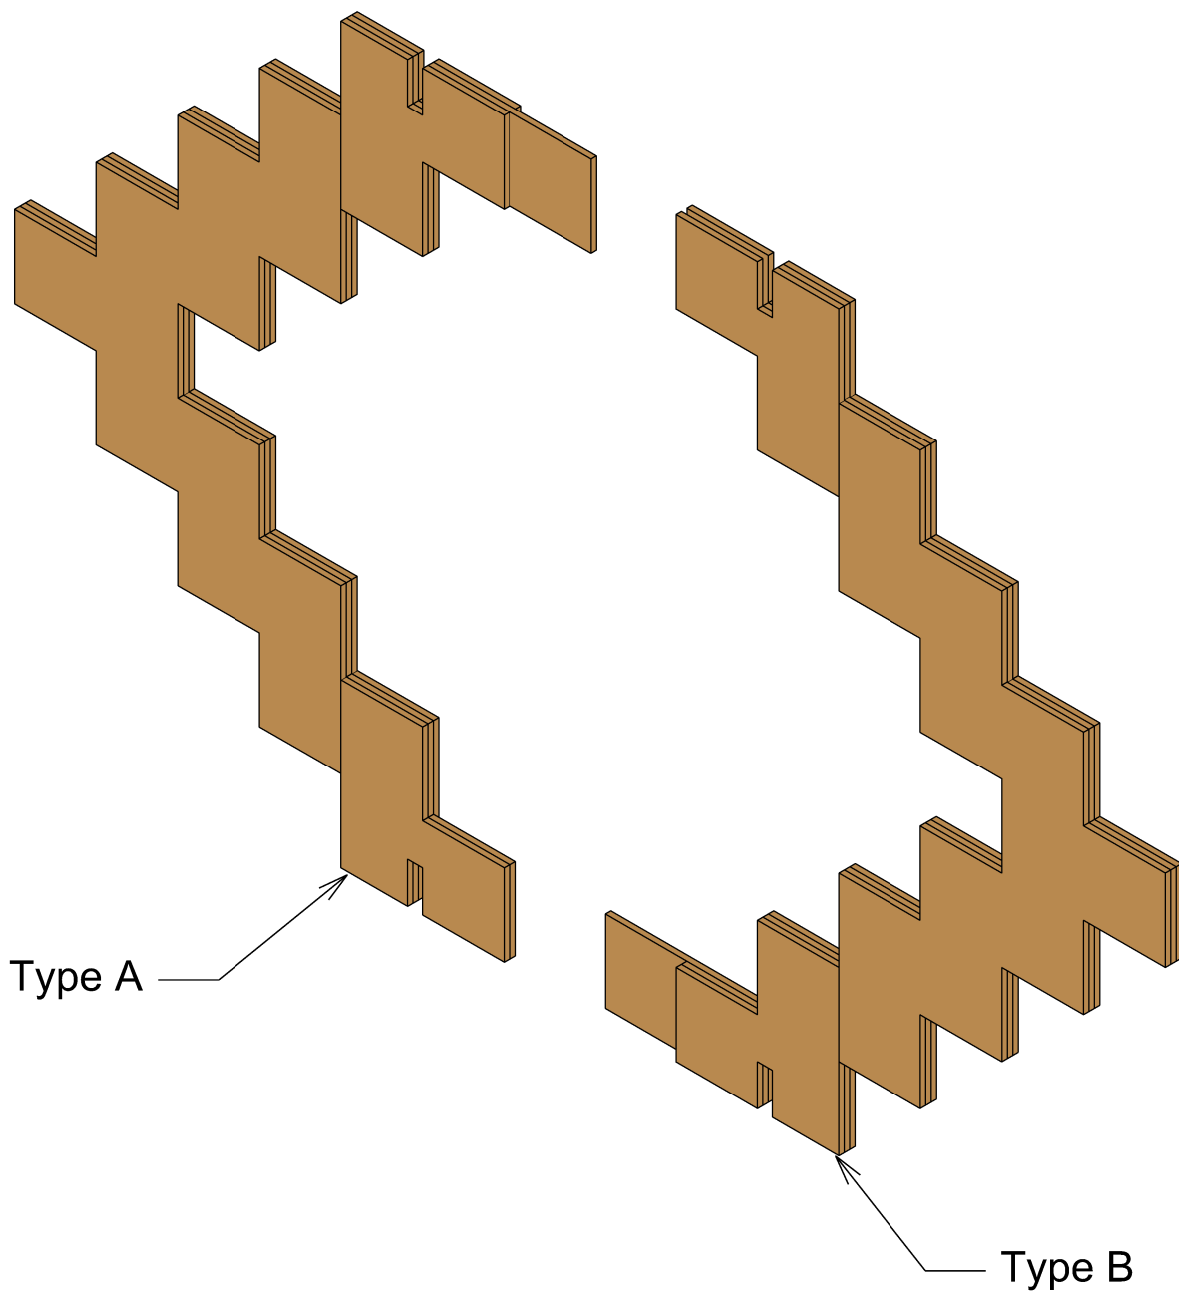

SUTHERLAND HUSSEY ARCHITECTS

99 Gilles Street > EDINBURGH > EH6 6BZ  
T: +44 (0) 131 553 4321  
F: +44 (0) 131 554 6699  
e: architecture@sutherlandhussey.co.uk  
www.sutherlandhussey.co.uk

ANCHORHOLD THERAPY HUT

CUTTING SCHEDULE PLYWOOD

| Scale    | Date       | Drawn | Rev. No |
|----------|------------|-------|---------|
| 1:20@ A0 | 2013_05_18 | SK1   | B       |